




Beam Type B-60
 Elev: 575
 H Scale 1:50
 V Scale 1:20

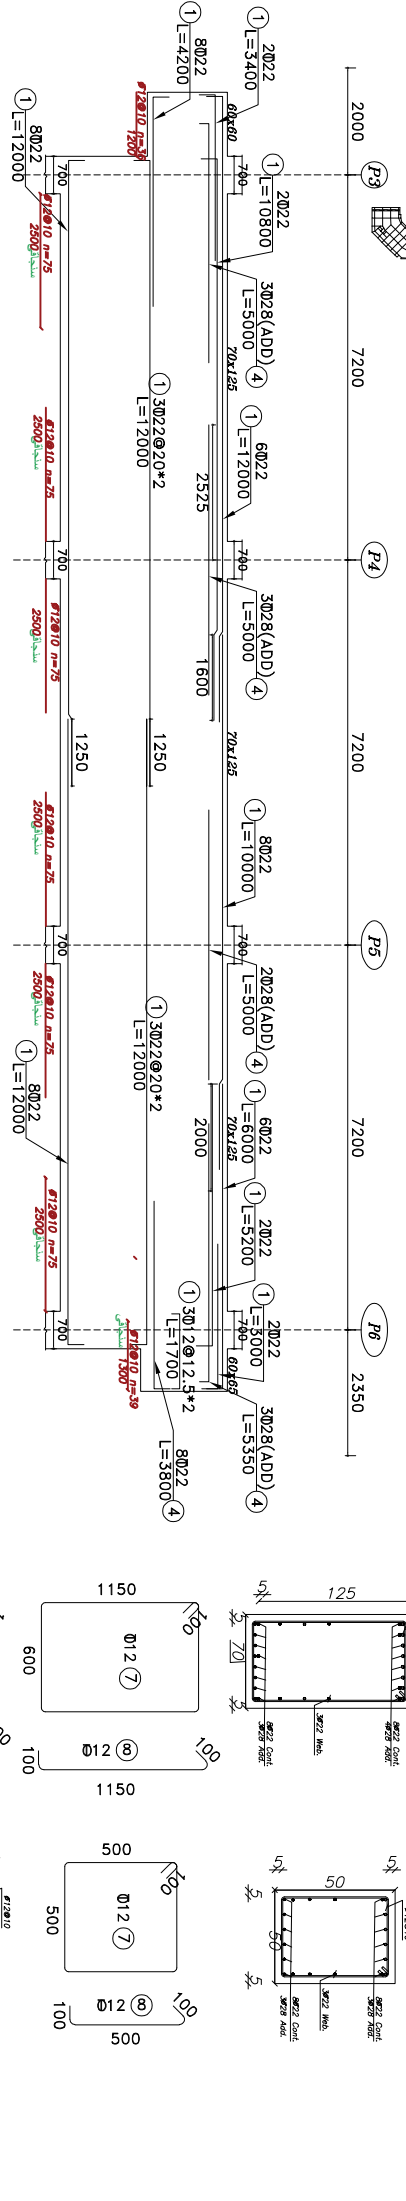

Beam Type B-57
 Elev: 575
 H Scale 1:50
 V Scale 1:20

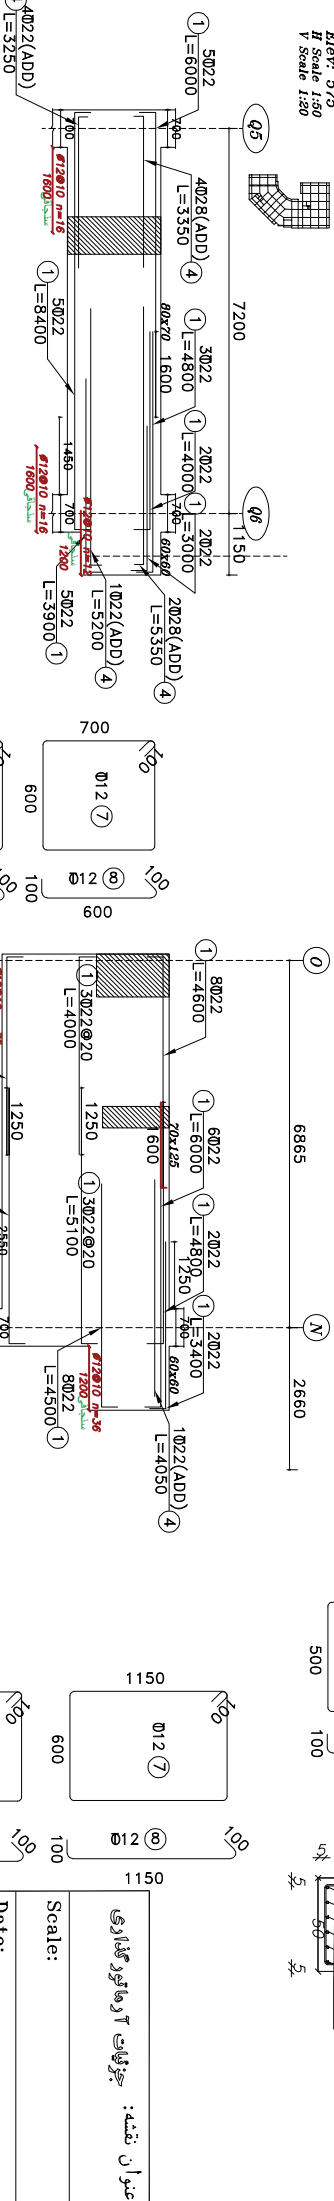

Beam Type B-54
 Elev: 575
 H Scale 1:50
 V Scale 1:20

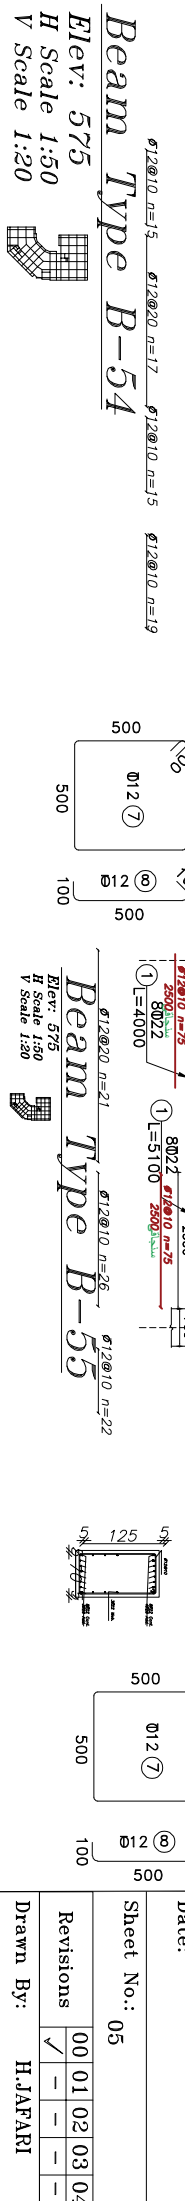

Beam Type B-55
 Elev: 575
 H Scale 1:50
 V Scale 1:20

عنوان نقشه:

Scale: 1:50

Date: 05

Sheet No.: 05

Revisions	00	01	02	03	04
Drawn By:	✓	-	-	-	-

H.JAFARI